



**GARDEN STREET**

140.45' Ex. Bel. Block Curb

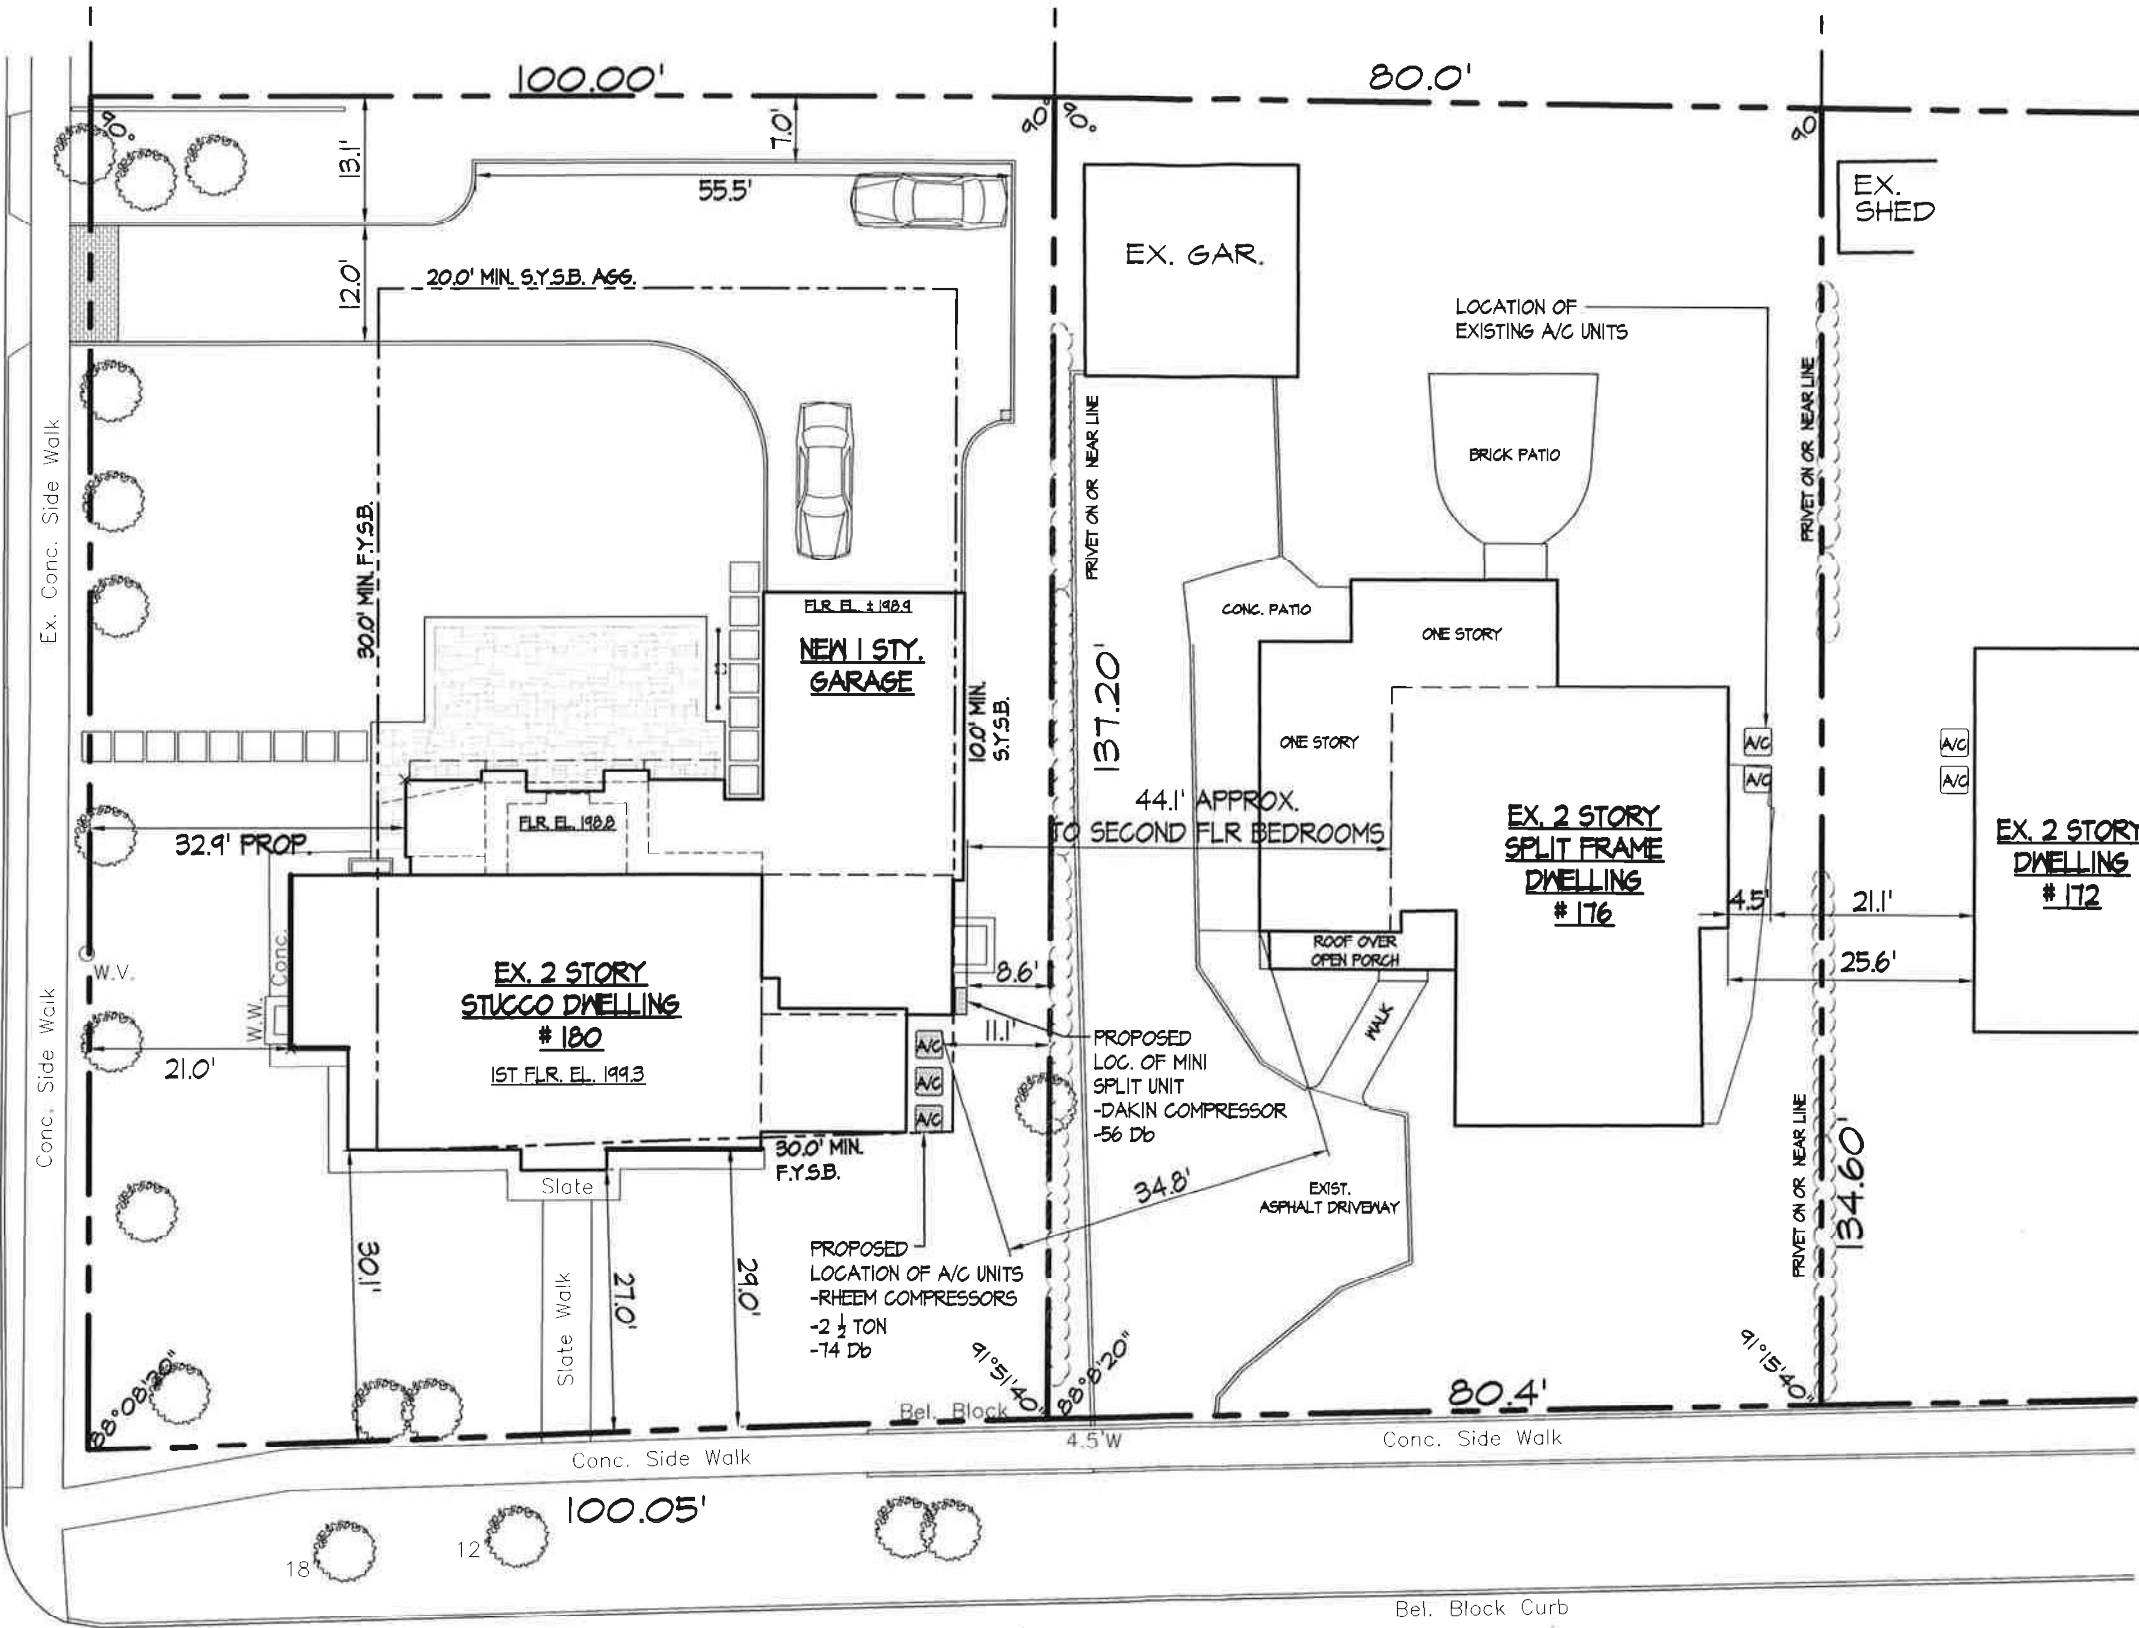

**PLOT PLAN- A/C UNITS**

SCALE: 1/16"=1'-0"

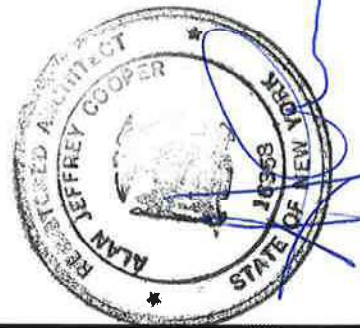

**PROJECT #: 1719**  
**YAMINS RESIDENCE**  
 180 SCHENCK AVENUE  
 GREAT NECK, NEW YORK  
**A/C UNIT LOCATION**

**ALAN COOPER**  
 ARCHITECT PLLC  
 A.I.A. MEMBER  
 1047 OLD NORTHERN BLYD. ROSLYN, N. Y. 11576  
 TEL. 516 481-6000 FAX. 516 481-6001

Date: 04/06/21 Drawing Scale: A5 NOTED Drawn By: NN Checked By: A.J.C.